

PLAN OF SUBDIVISION

EDITION 1

PLAN NUMBER
PS834032L

LOCATION OF LAND

PARISH: MORANGHURK
 TOWNSHIP: -
 SECTION: -
 CROWN ALLOTMENT: 2020
 CROWN PORTION: -
 TITLE REFERENCE: VOL.12142 FOL.295
 LAST PLAN REFERENCE: C.A.2020 ON OP123603
 POSTAL ADDRESS: 55 BRODERICK ROAD
 (at time of subdivision) CORIO, 3214
 MGA CO-ORDINATES: E: 269 700 ZONE: 55
 (of approx centre of land in plan) N: 5 784 170 MGA 2020

MUNICIPALITY: CITY OF GREATER GEELONG

VESTING OF ROADS AND/OR RESERVES

NOTATIONS

IDENTIFIER	COUNCIL/BODY/PERSON
ROAD R-1	CITY OF GREATER GEELONG
RESERVE No.1	CITY OF GREATER GEELONG
RESERVE No.2	CITY OF GREATER GEELONG

LOTS 1-100 (BOTH INCLUSIVE) HAVE BEEN OMITTED FROM THIS PLAN.
CREATION OF RESTRICTION
 SEE SHEET 4 FOR RESTRICTION DETAILS.

NOTATIONS

DEPTH LIMITATION: 15 METRES

SURVEY:
 This plan is ~~is not~~ based on survey.

STAGING:
 This ~~is~~ is not a staged subdivision.
 Planning Permit No. PP-1498-2018

This survey has been connected to permanent marks No(s). 27, 33, 48

In Proclaimed Survey Area No.

EASEMENT INFORMATION

LEGEND: A - Appurtenant Easement E - Encumbering Easement R - Encumbering Easement (Road)

Easement Reference	Purpose	Width (Metres)	Origin	Land Benefited/In Favour Of
E-1	DRAINAGE	SEE PLAN	THIS PLAN	CITY OF GREATER GEELONG
E-2	PIPELINES OR ANCILLARY PURPOSES	SEE PLAN	THIS PLAN & SECTION 136 WATER ACT 1989	BARWON REGION WATER CORPORATION




ABN 11 125 568 461
 Level 1, 27-31 Myers Street (PO Box 1137) Geelong, VIC Australia 3220
 Phone +61 3 5202 4600 Fax +61 3 5202 4691
 Email: victoria@cardno.com.au Web: www.cardno.com

SURVEYORS FILE REF: 18036-101

ORIGINAL SHEET
SIZE: A3

SHEET 1 OF 4 SHEETS

DAVID R. RENDLE / VERSION 2

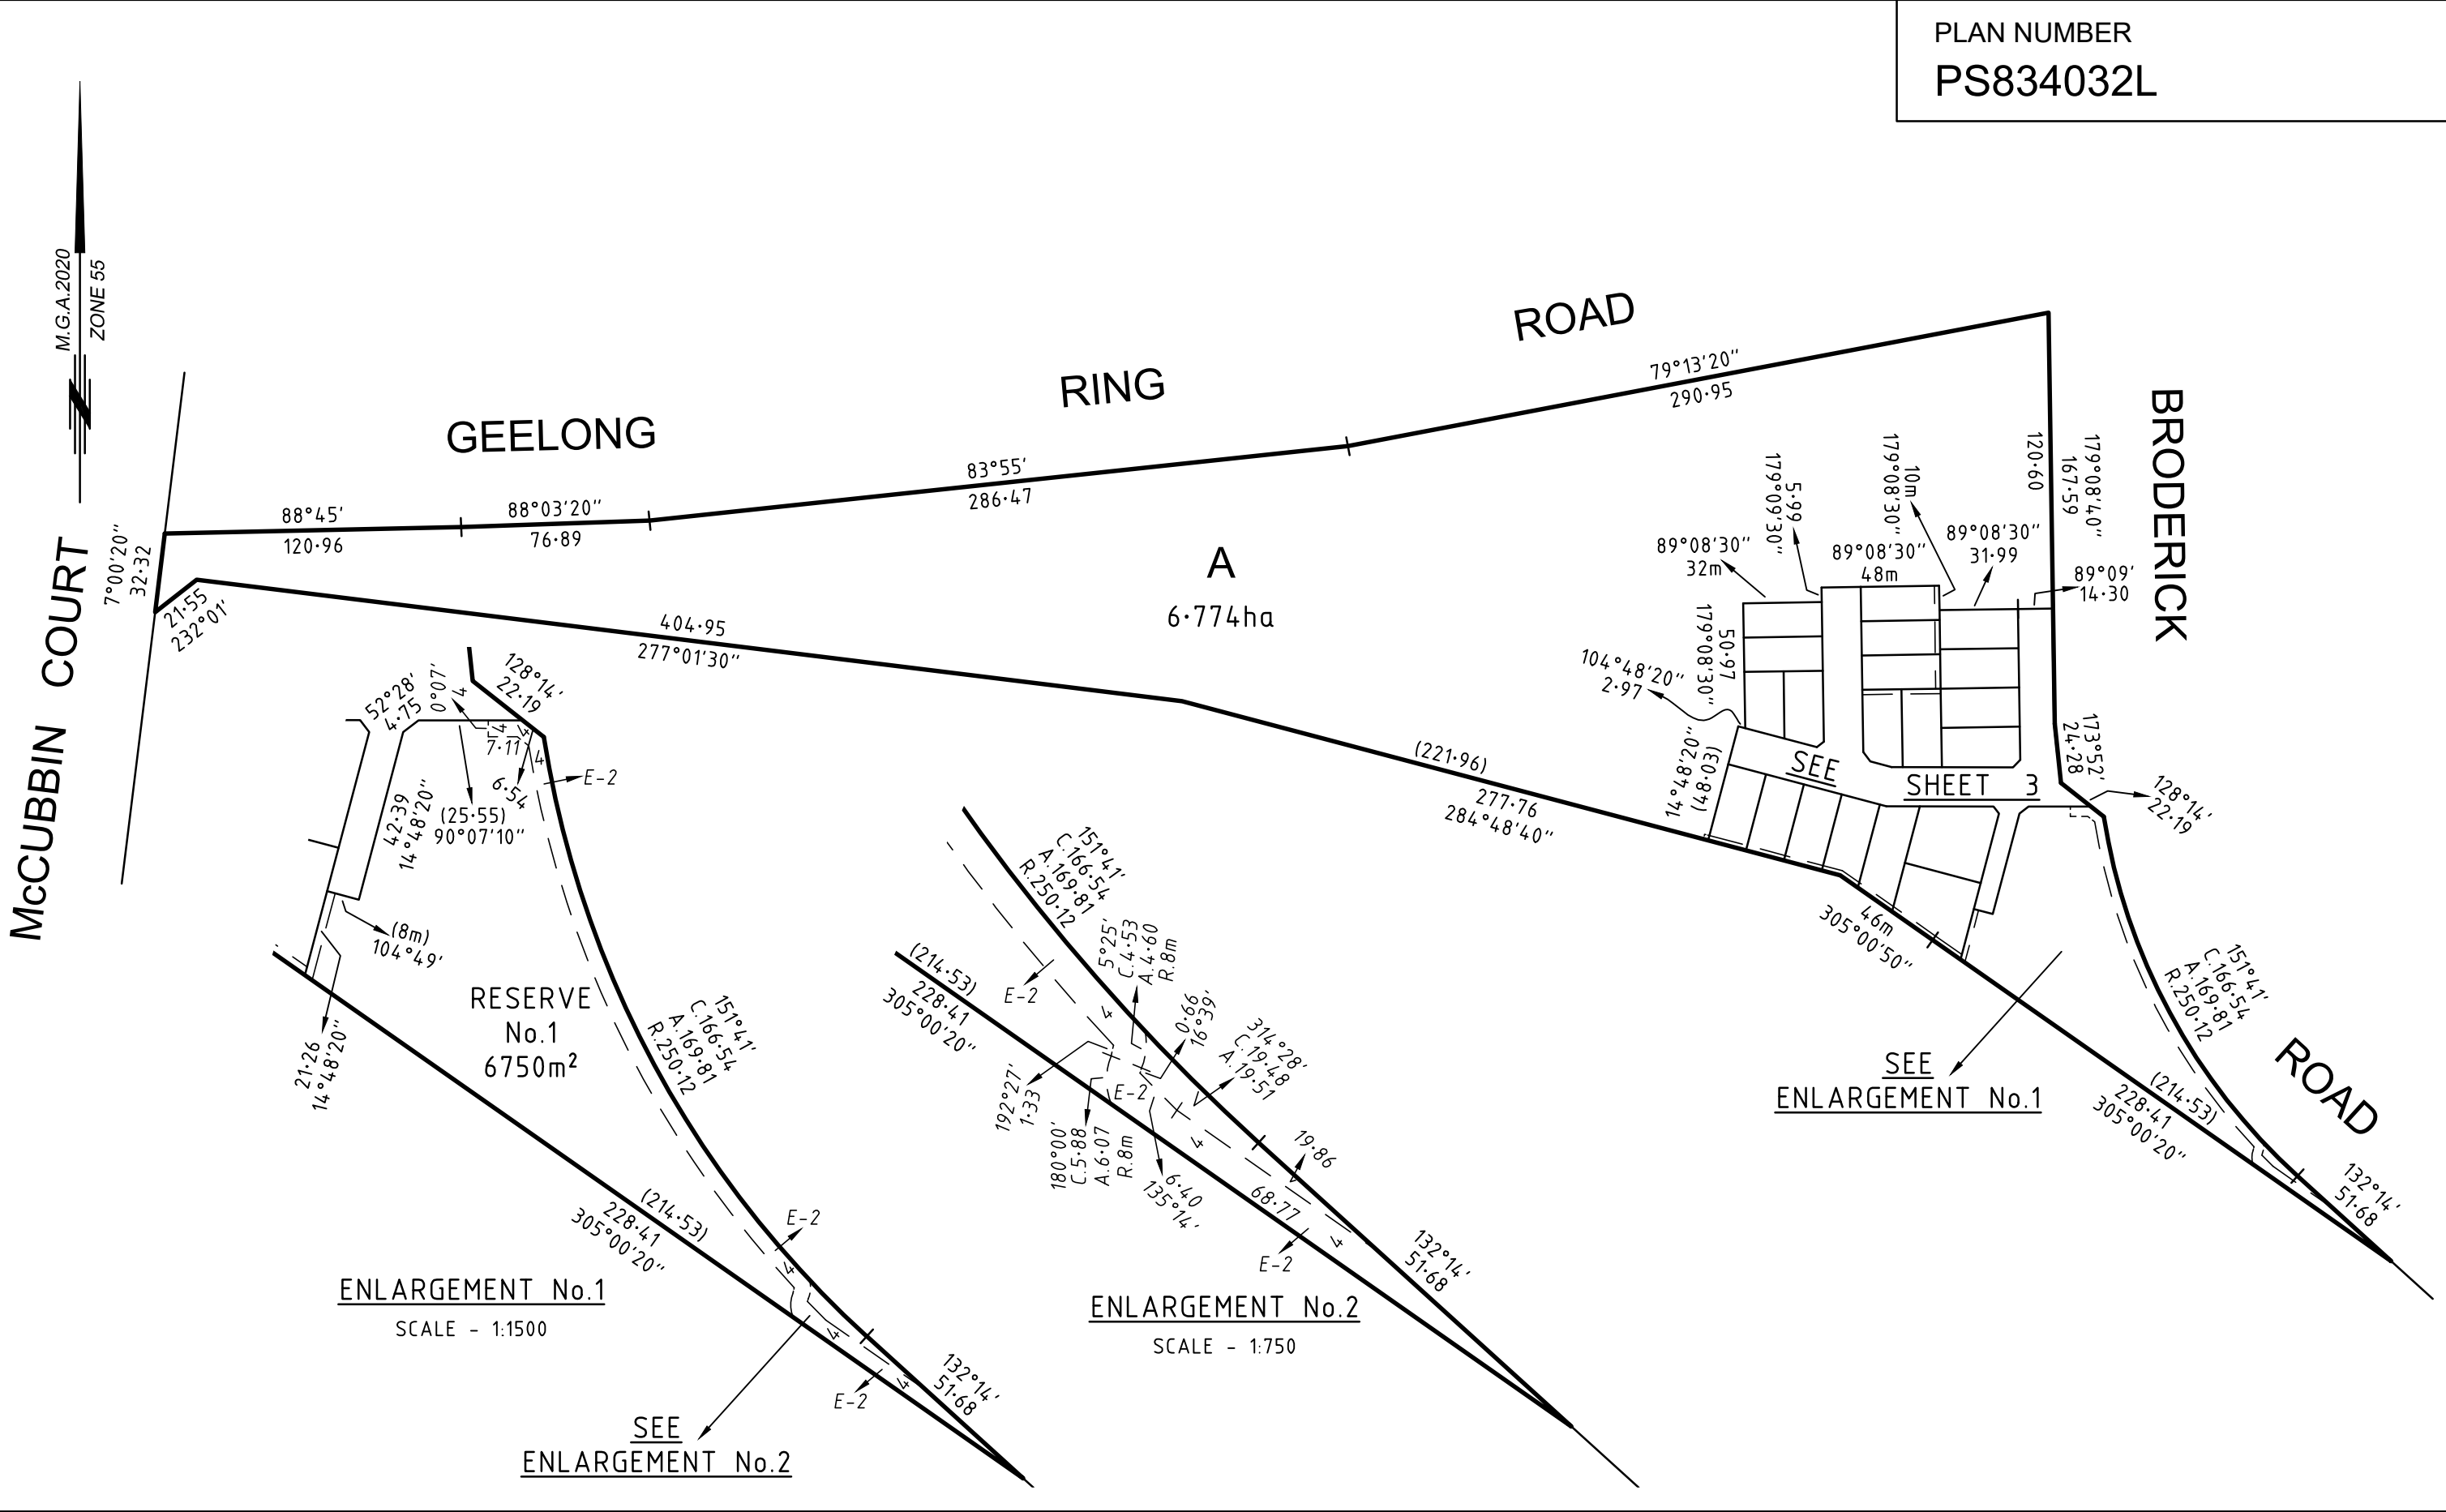


Cardno TGM

ABN 11 125 568 461
Level 1, 27-31 Myers Street (PO Box 1137) Geelong, VIC Australia 3220
Phone +61 3 5202 4600 Fax +61 3 5202 4691
Email: victoria@cardno.com.au Web: www.cardno.com

SURVEYORS FILE REF: 18036-101


SCALE
1:2500

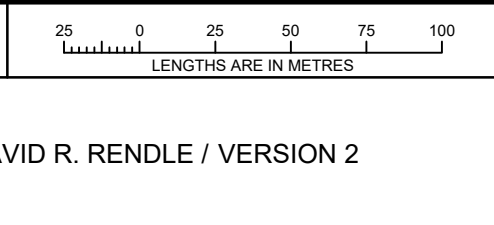

ORIGINAL SHEET
SIZE: A3


SHEET 2

DAVID R. RENDLE / VERSION 2

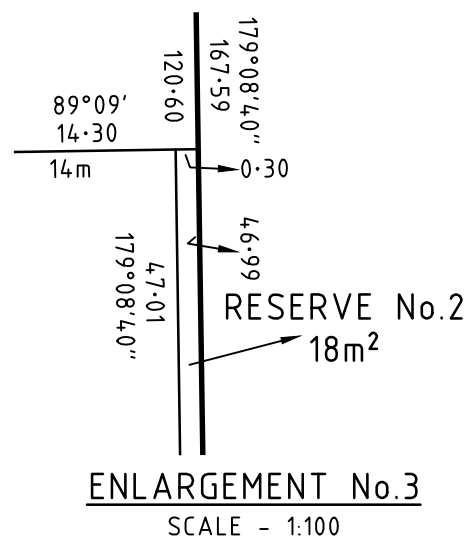


A
SEE SHEET 2

SEE
ENLARGEMENT No.3

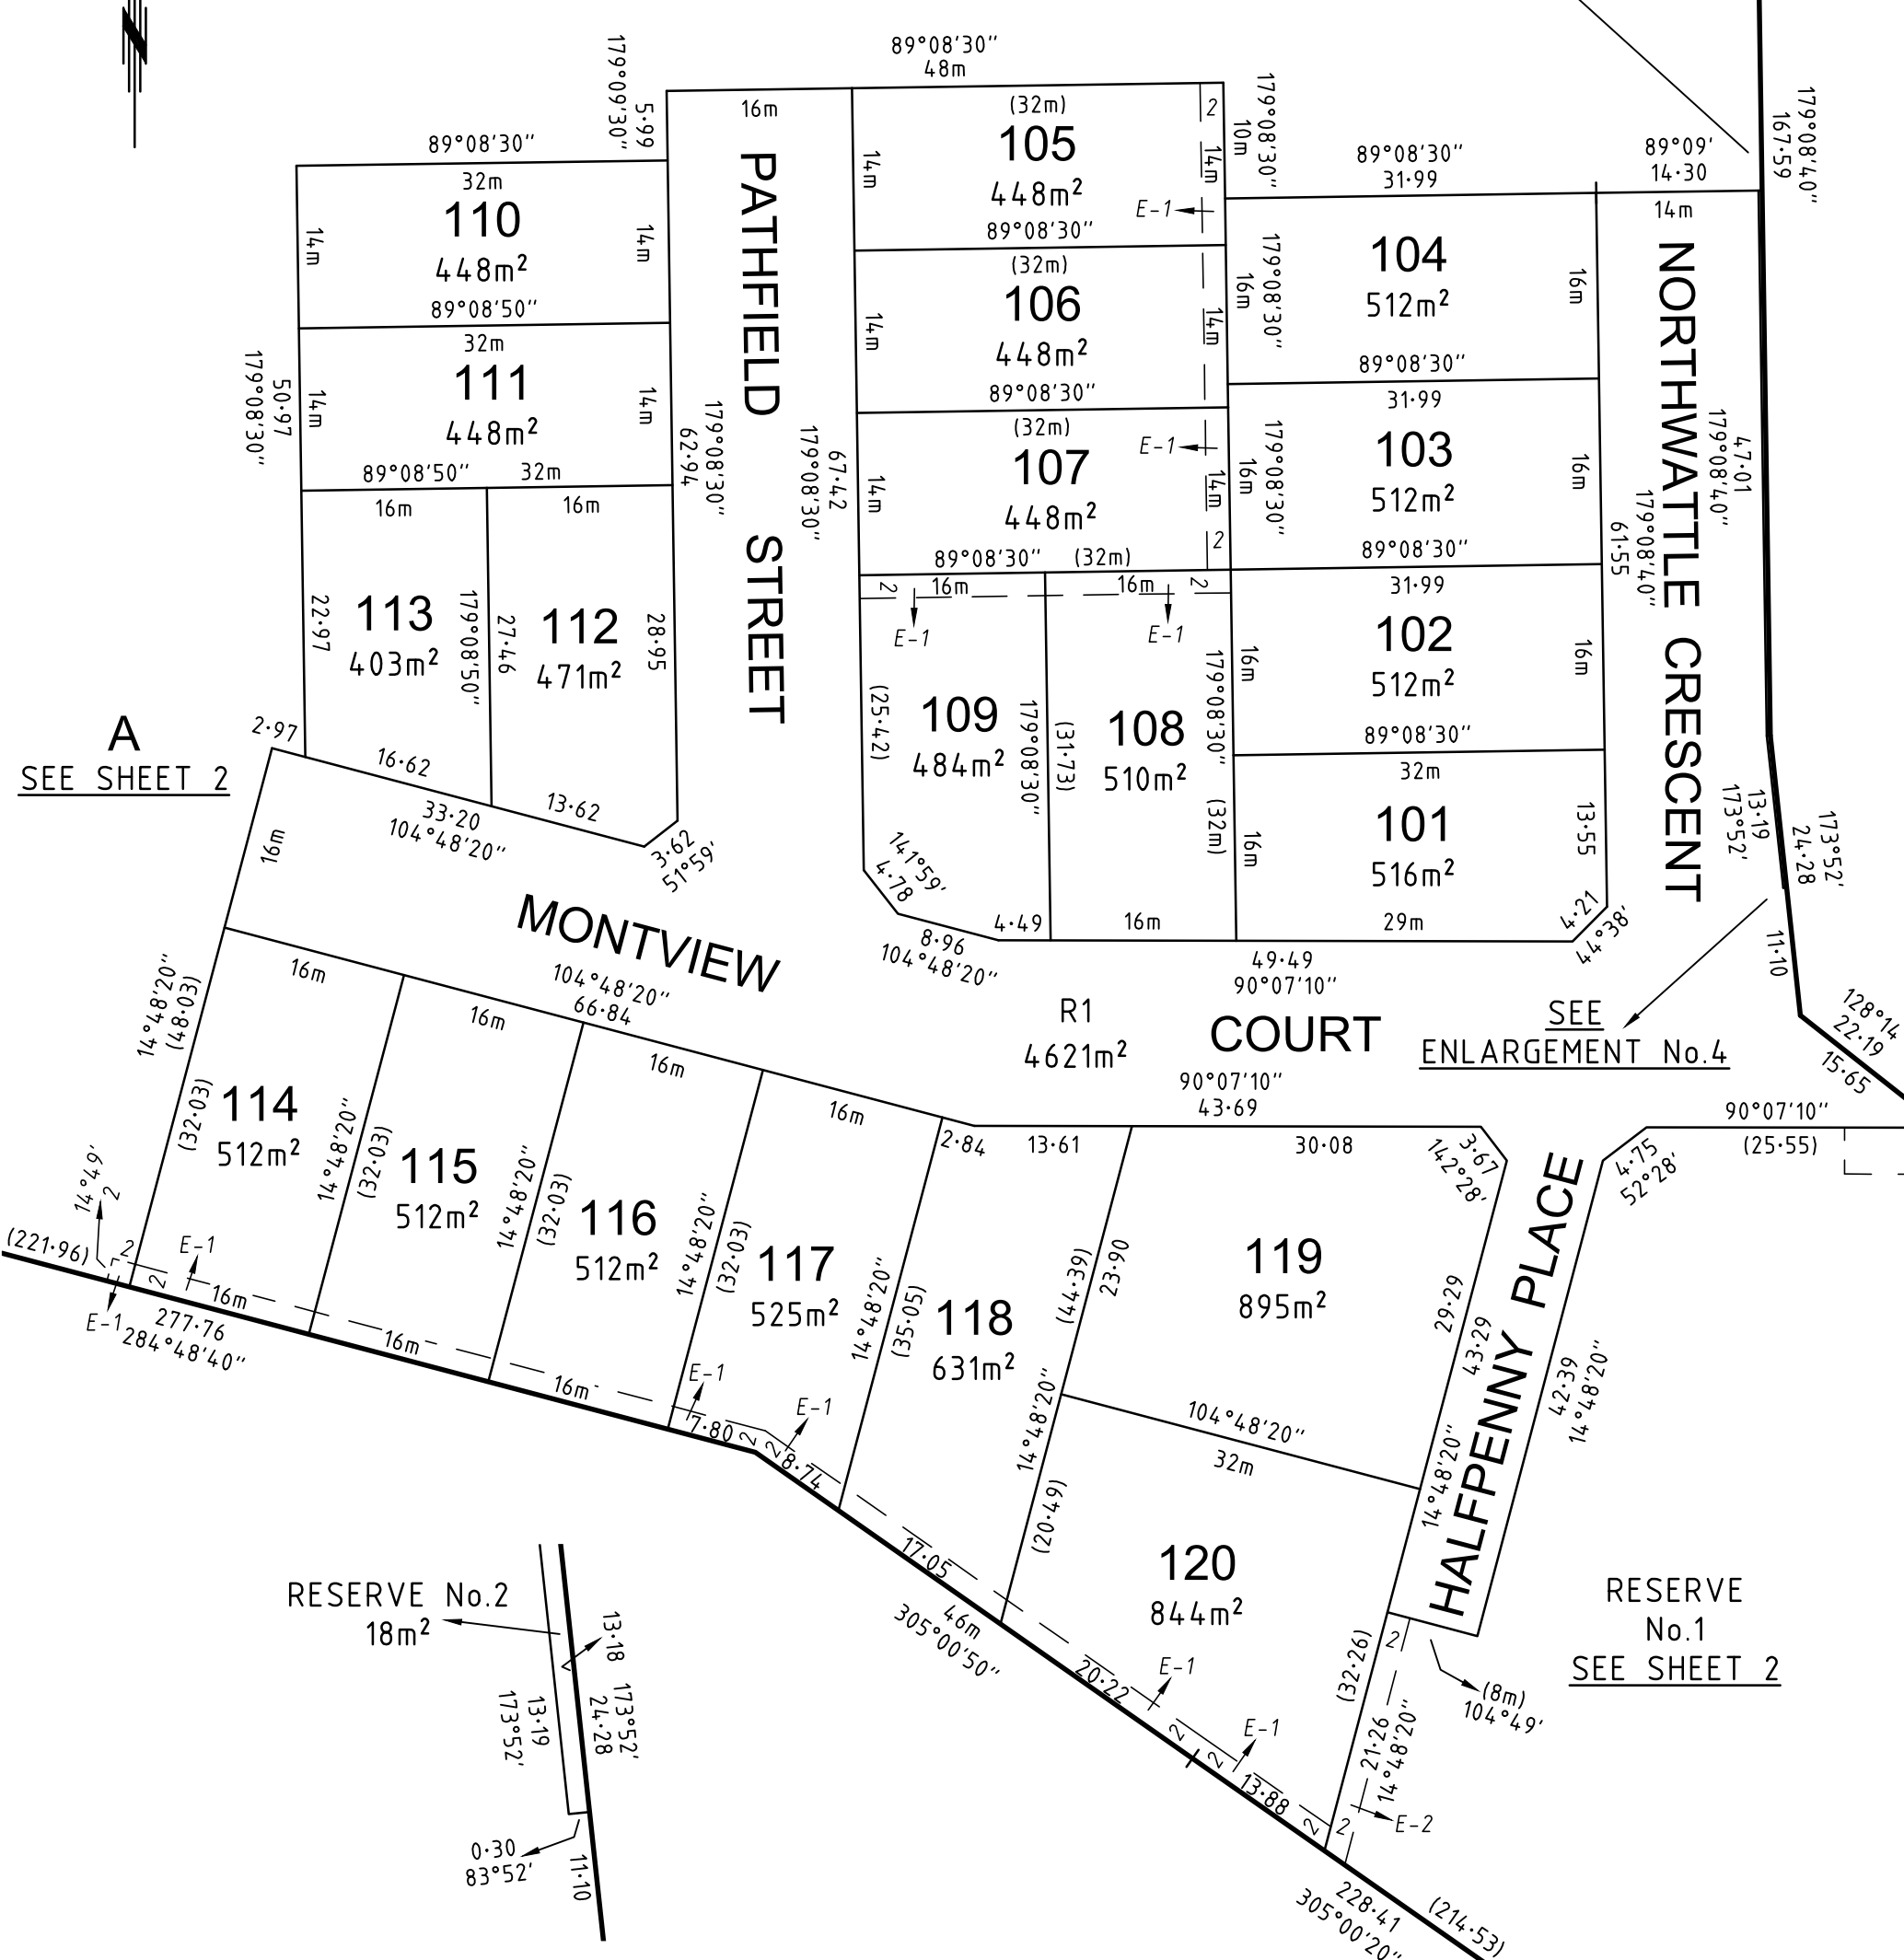

A
SEE SHEET 2


SEE
ENLARGEMENT No.4

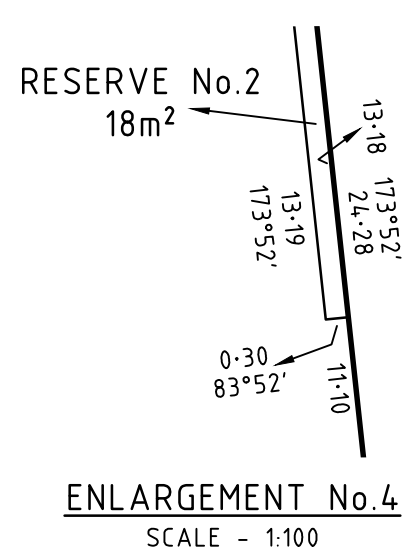

SURVEYORS FILE REF: 18036-101



ABN 11 125 568 461
Level 1, 27-31 Myers Street (PO Box 1137) Geelong, VIC Australia 3220
Phone +61 3 5202 4600 Fax +61 3 5202 4691
Email: victoria@cardno.com.au Web: www.cardno.com

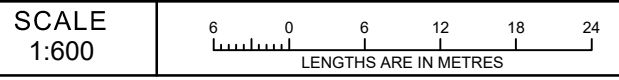

ORIGINAL SHEET SIZE: A3
SHEET 3

DAVID R. RENDLE / VERSION 2

CREATION OF RESTRICTION A:

Upon registration of this Plan of Subdivision (PS834032L) the following restriction is created:

Land to be benefited: Lots 101 - 120 (both inclusive) on this Plan (PS834032L)

Land to be burdened: Lots 101 - 120 (both inclusive) on this Plan (PS834032L)

PLAN NUMBER

PS834032L

DESCRIPTION OF RESTRICTION A:

Except with the prior consent of the Developer, the registered proprietor from the time being of any lot on this plan of subdivision to which the following restrictions apply must not:

- (a) Subdivide or allow the lot to be subdivided.
- (b) Consolidate or allow the lot to be consolidated.

For the purposes of this Restriction:


"Developer" means L Bisinella Developments Pty Ltd (ACN 006 806 677) of 195 Forest Road, Lara, VIC 3212 or any of its related bodies corporate within the meaning of Section 50 of the Corporations Act 2001 (Cth) (as amended from time to time) and its successors, substitutes, permitted assigns, executors and administrators.

CREATION OF RESTRICTION B.

Upon registration of this Plan of Subdivision (PS834032L) the following restriction is created:

Lot burdened	Lot/s benefited
105	104, 106
106	103, 104, 105, 107
107	103, 106, 108, 109
109	107, 108
110	111
111	110, 112, 113
112	111, 113
113	111, 112

DESCRIPTION OF RESTRICTION B.

Buildings shall not be located in the area shown thus  except for allowable encroachments listed in the Building Regulations 2006.

DEFINITIONS

"Building" means any structure

CREATION OF RESTRICTION C.

Upon registration of this Plan of Subdivision (PS834032L) the following restriction is created:

Land to be benefited: Lots 101 - 120 (both inclusive) on this plan (PS834032L)

Land to be burdened: Lots 101 - 120 (both inclusive) on this plan (PS834032L)

DESCRIPTION OF RESTRICTION C.


Except with the prior consent of the Developer, the burdened land must not be used or developed other than in accordance with the provisions recorded in the Memorandum of Common Provision (MCP) with Dealing Number AA6237. The Provisions of the said MCP are incorporated into this Restriction.

For the purposes of this Restriction:

"Developer" means L Bisinella Developments Pty Ltd (ACN 006 806 677) of 195 Forest Road, Lara, VIC 3212 or any of its related bodies corporate within the meaning of Section 50 of the Corporations Act 2001 (Cth) (as amended from time to time) and its successors, substitutes, permitted assigns, executors and administrators.

EXPIRY DATE

The above Restrictions A-C (all inclusive) shall cease to have effect 20 years after the date of registration of this Plan of Subdivision.

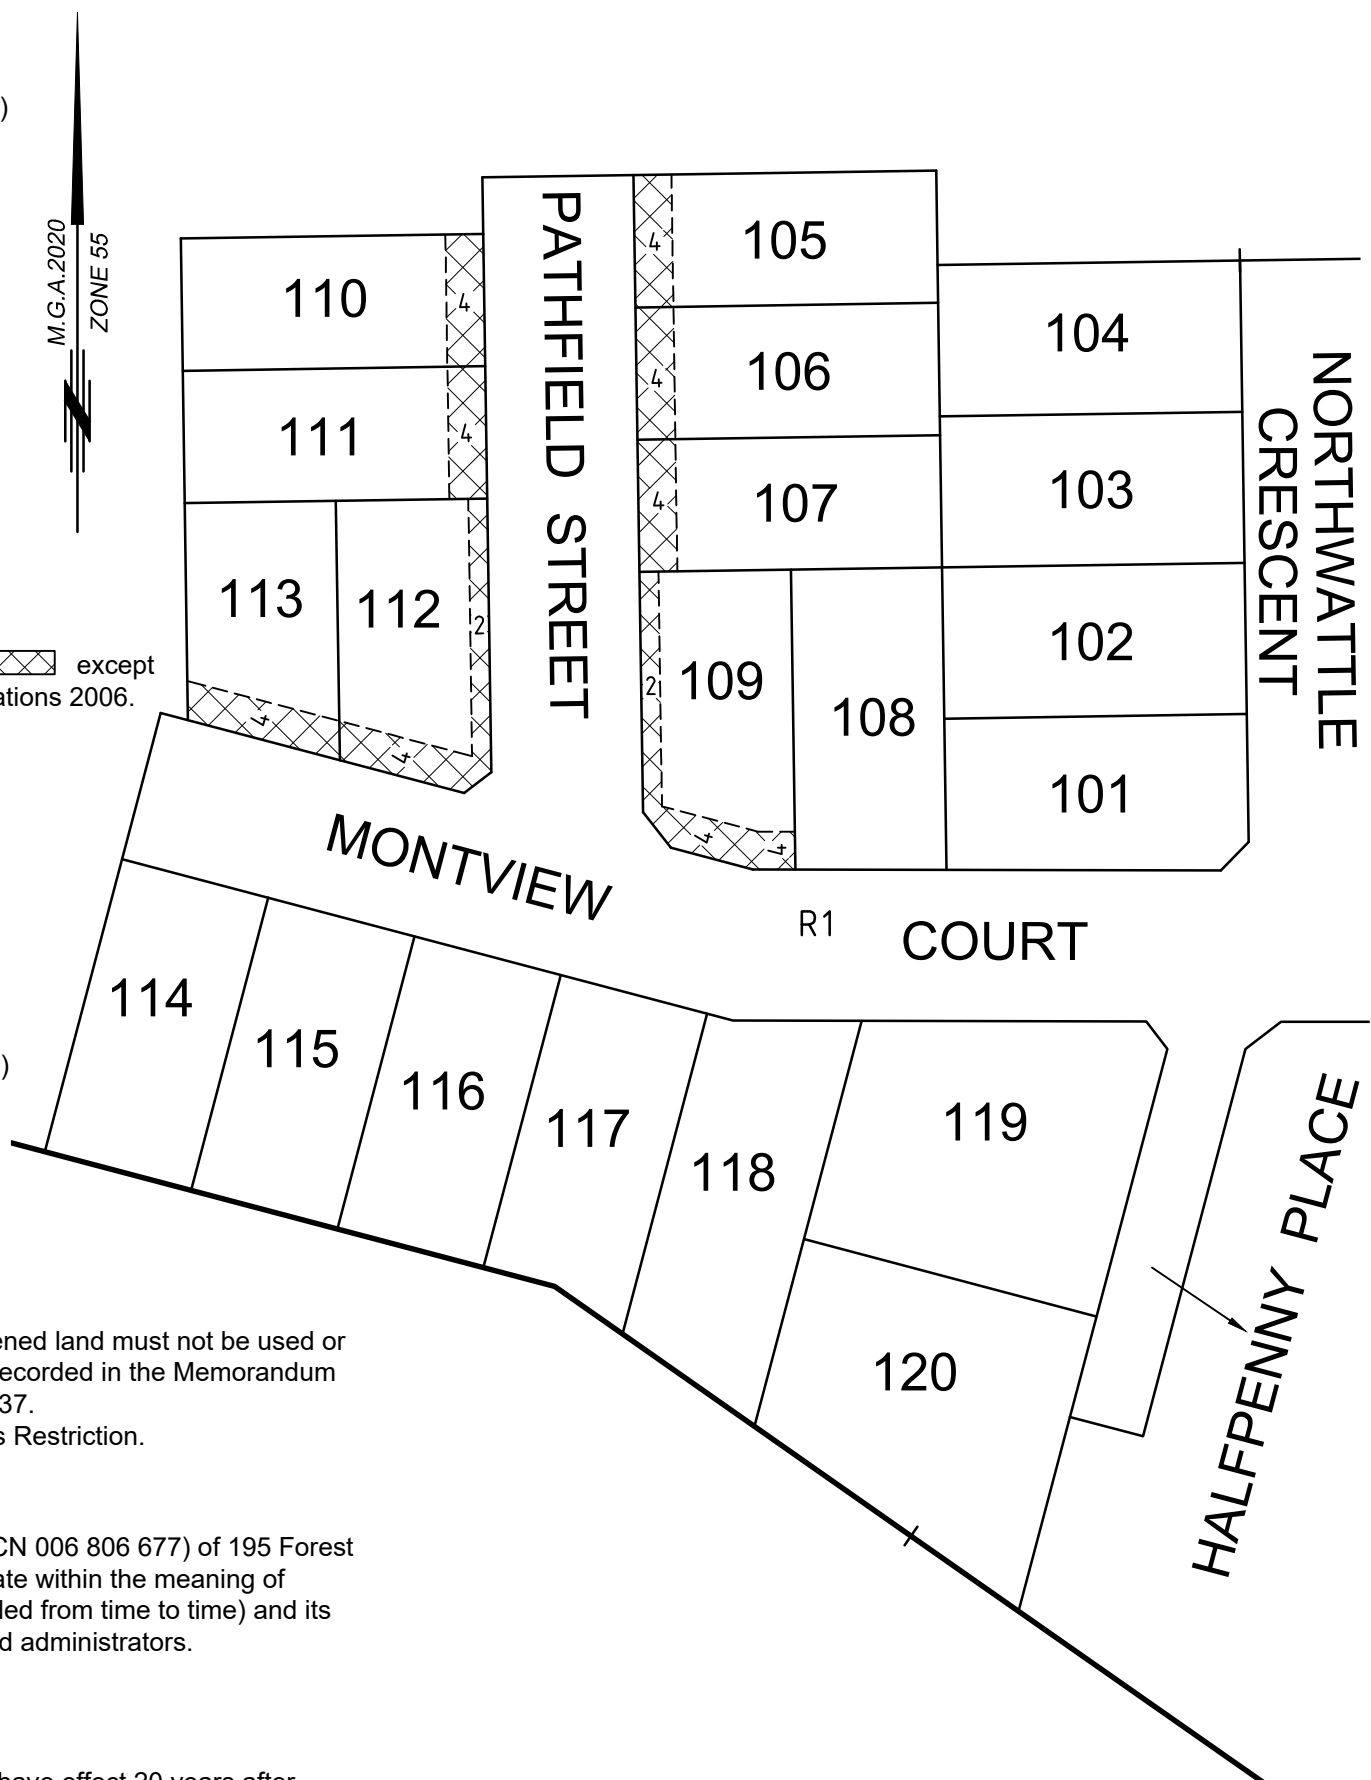


SURVEYORS FILE REF: 18036-101



ABN 11 125 568 461
 Level 1, 27-31 Myers Street (PO Box 1137) Geelong, VIC Australia 3220
 Phone +61 3 5202 4600 Fax +61 3 5202 4691
 Email: victoria@cardno.com.au Web: www.cardno.com

SCALE
1:600

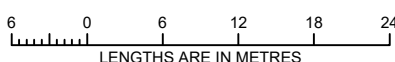

ORIGINAL SHEET
SIZE: A3

SHEET 4

DAVID R. RENDLE / VERSION 2

**Memorandum of common provisions
Section 91A Transfer of Land Act 1958**

Privacy Collection Statement

The information in this form is collected under statutory authority and is used for the purpose of maintaining publicly searchable registers and indexes.

Lodged by	
Name:	Redman Lynch Washington
Phone:	(03) 4245 2020
Address:	Level 1, 77 Yarra Street, Geelong, Victoria 3220
Reference:	2019:1578
Customer code:	21067V

AA6237

This memorandum contains provisions which are intended for inclusion in instruments and plans to be subsequently lodged for registration.

Provisions:

Except with the prior written consent of the Developer, the registered proprietor or proprietors from the time being of any Lot on the Plan of Subdivision must not:

- Construct any Dwelling unless the external walls (except windows and doors) are constructed from items in the following tables A, B and C provided that the sum of items in each table shall not exceed the corresponding percentages of the total external walls of the Dwelling (excluding windows and doors):

Table	Materials	Maximum % of the total external walls of a Dwelling (excluding windows and doors)
A	<ul style="list-style-type: none"> • Brick • Brick veneer • Stone • Rendered concrete • Rendered brick 	100
B	<ul style="list-style-type: none"> • Timber • Painted fibre cement weatherboard • Rendered foam board • Rendered fibre cement sheet 	40
C	<ul style="list-style-type: none"> • Concrete • Painted fibre cement siding • Cladding 	20

- Construct, use or place on a Lot any relocated, pre-constructed or second-hand Dwelling.
- Use any second-hand materials on the exterior of any Dwelling or Buildings constructed on a Lot.
- Allow any rubbish, waste or debris to be deposited or remain on a Lot (including during construction of a Dwelling or Building) other than in a suitable receptacle for containing or disposal of rubbish.

**Disclaimer: The dealing number on the watermark is withdrawn. The registered dealing number can be found in the top right corner of the instrument image.

35271702A

V3

- The provisions are to be numbered consecutively from number 1.
- Further pages may be added but each page should be consecutively numbered.
- To be used for the inclusion of provisions in instruments and plans.

91ATLA

Page 1 of 2

THE BACK OF THIS FORM MUST NOT BE USED

Land Use Victoria contact details: see www.delwp.vic.gov.au/property>Contact us

**Memorandum of common provisions
Section 91A Transfer of Land Act 1958**

AA6237

5. Use or develop the Lot for any other purpose than one Dwelling with a garage and any outbuildings or external fixtures or improvements allowed under this MCP.
6. Use any shipping container or part thereof in the construction of the external walls of a Dwelling or Building.
7. Construct any carport on a Lot.
8. Construct any freestanding garage other than a garage ordinarily used for the parking of Vehicles as the principle garage of the Dwelling and constructed of the same external materials as the Dwelling on the Lot.
9. Allow any recreational or commercial Vehicles to be parked on a Lot unless it is housed or contained wholly within a garage or screened from public view from the street or otherwise parked behind the wing fencing, except on a temporary basis for the purposes of delivering goods to an occupier of the Dwelling or in connection with the construction of improvements on the Lot.
10. Allow any caravan to be parked, stored or remain on the Lot unless it is not visible from the street.
11. Carry out any dismantling, assembling, repair or restoration of a Vehicle unless carried out at the rear of the Dwelling in a location which is screened from public view.
12. Construct any driveway unless it is constructed of paving blocks, patterned concrete, exposed stone concrete, brick or concrete.
13. Construct any crossover from crushed rock.
14. Leave any driveway and/or crossover construction on the Lot to be incomplete for more than 21 days after the date of issue of the certificate of occupancy for the Dwelling constructed on the Lot.
15. Construct any crossover unless it is constructed to the standard and requirements of the Responsible Authority.
16. Construct any storage or other shed on a Lot which:
 - (i) exceeds 3.6 meters in height to the ridgeline from the natural ground level of a Lot;
 - (ii) is constructed from materials other than pre-coated steel or brick with a pitched pre-coated steel or tiled roof; and
 - (iii) is located other than behind a wing fence which screens the storage or other shed from the public area of the streetscape.

For the purposes of this MCP:

"Building" means any structure except a fence.

"Developer" means L Bisinella Developments Pty Ltd (ACN 006 806 677) of 195 Forest Road South, Lara, Victoria 3212 or any of its related bodies corporate within the meaning of section 50 of the *Corporations Act 2001* (Cth) (as amended from time to time) and its successors, substitutes, permitted assigns, executors and administrators.

"Dwelling" means a house.

"Lot" means a lot in the Plan of Subdivision.

"MCP" means this memorandum of common provisions.

"Plan of Subdivision" means the relevant plan of subdivision for a particular allotment which incorporates this MCP.

"Responsible Authority" means the City of Greater Geelong or other such related authority.

"Vehicle" means any car, utility, truck, van, motorbike, speedboat or other watercraft or other motorised form of transport.

Disclaimer: The dealing number on the watermark is withdrawn. The registered dealing number can be found in the top right corner of the instrument image.

91ATLA

V3

Page 2 of 2

THE BACK OF THIS FORM MUST NOT BE USED

Land Use Victoria contact details: see www.delwp.vic.gov.au/property>Contact us